


# TYPICAL LEVEL 1

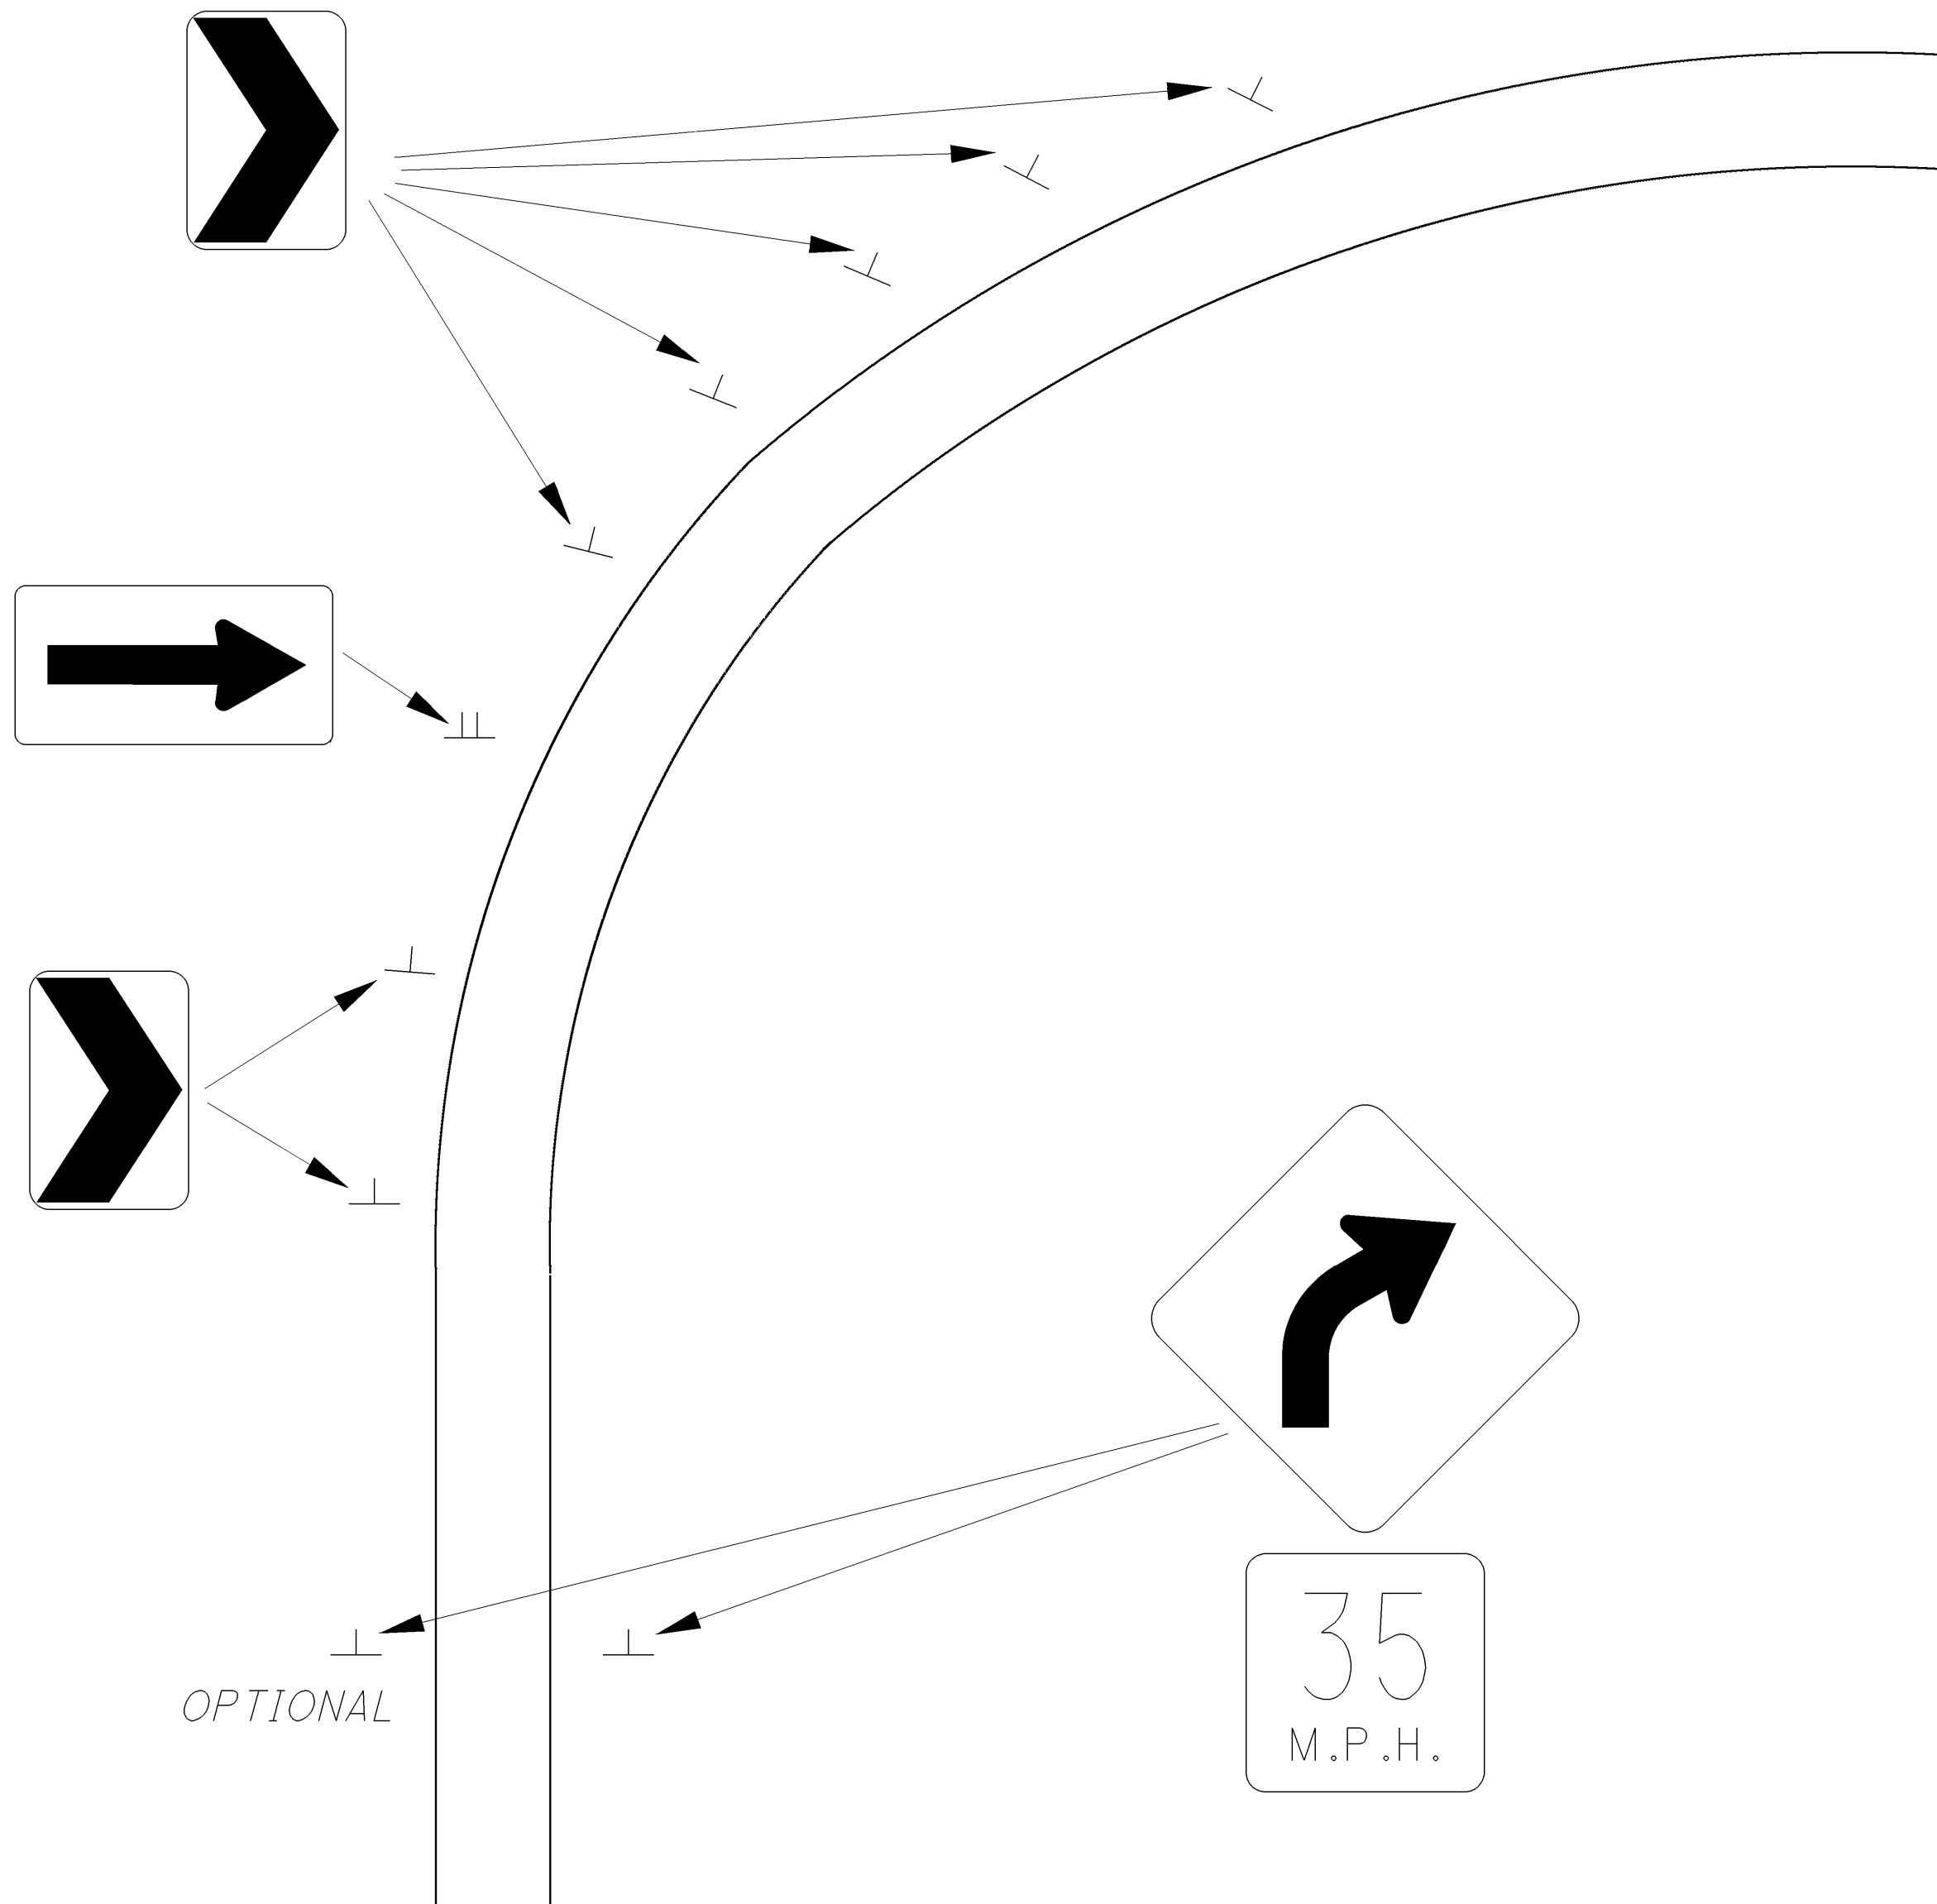


## LEVEL 1 (PURPLE)

- INSTALL ADVANCE WARNING SIGN
- INSTALL ADVISORY SPEED PLAQUE
- INSTALL ONE-DIRECTION LARGE ARROW SIGN
- INSTALL CHEVRON ALIGNMENT SIGNS
- INSTALL SIGN POST REFLECTORS
- IF GUARDRAIL PRESENT, INSTALL BLOCKOUT REFLECTORS

NOTE: THIS REPRESENTS A TYPICAL/POSSIBLE SET OF COUNTER MEASURES. DISTRICTS MAY INSTALL MORE OR LESS (OR COUNTER MEASURES FROM OTHER TYPICALS) BASED ON EXISTING TRAFFIC CONTROL, FIELD INSPECTIONS, CRASH DATA AND PHYSICAL CONSTRAINTS.

# TYPICAL LEVEL 2

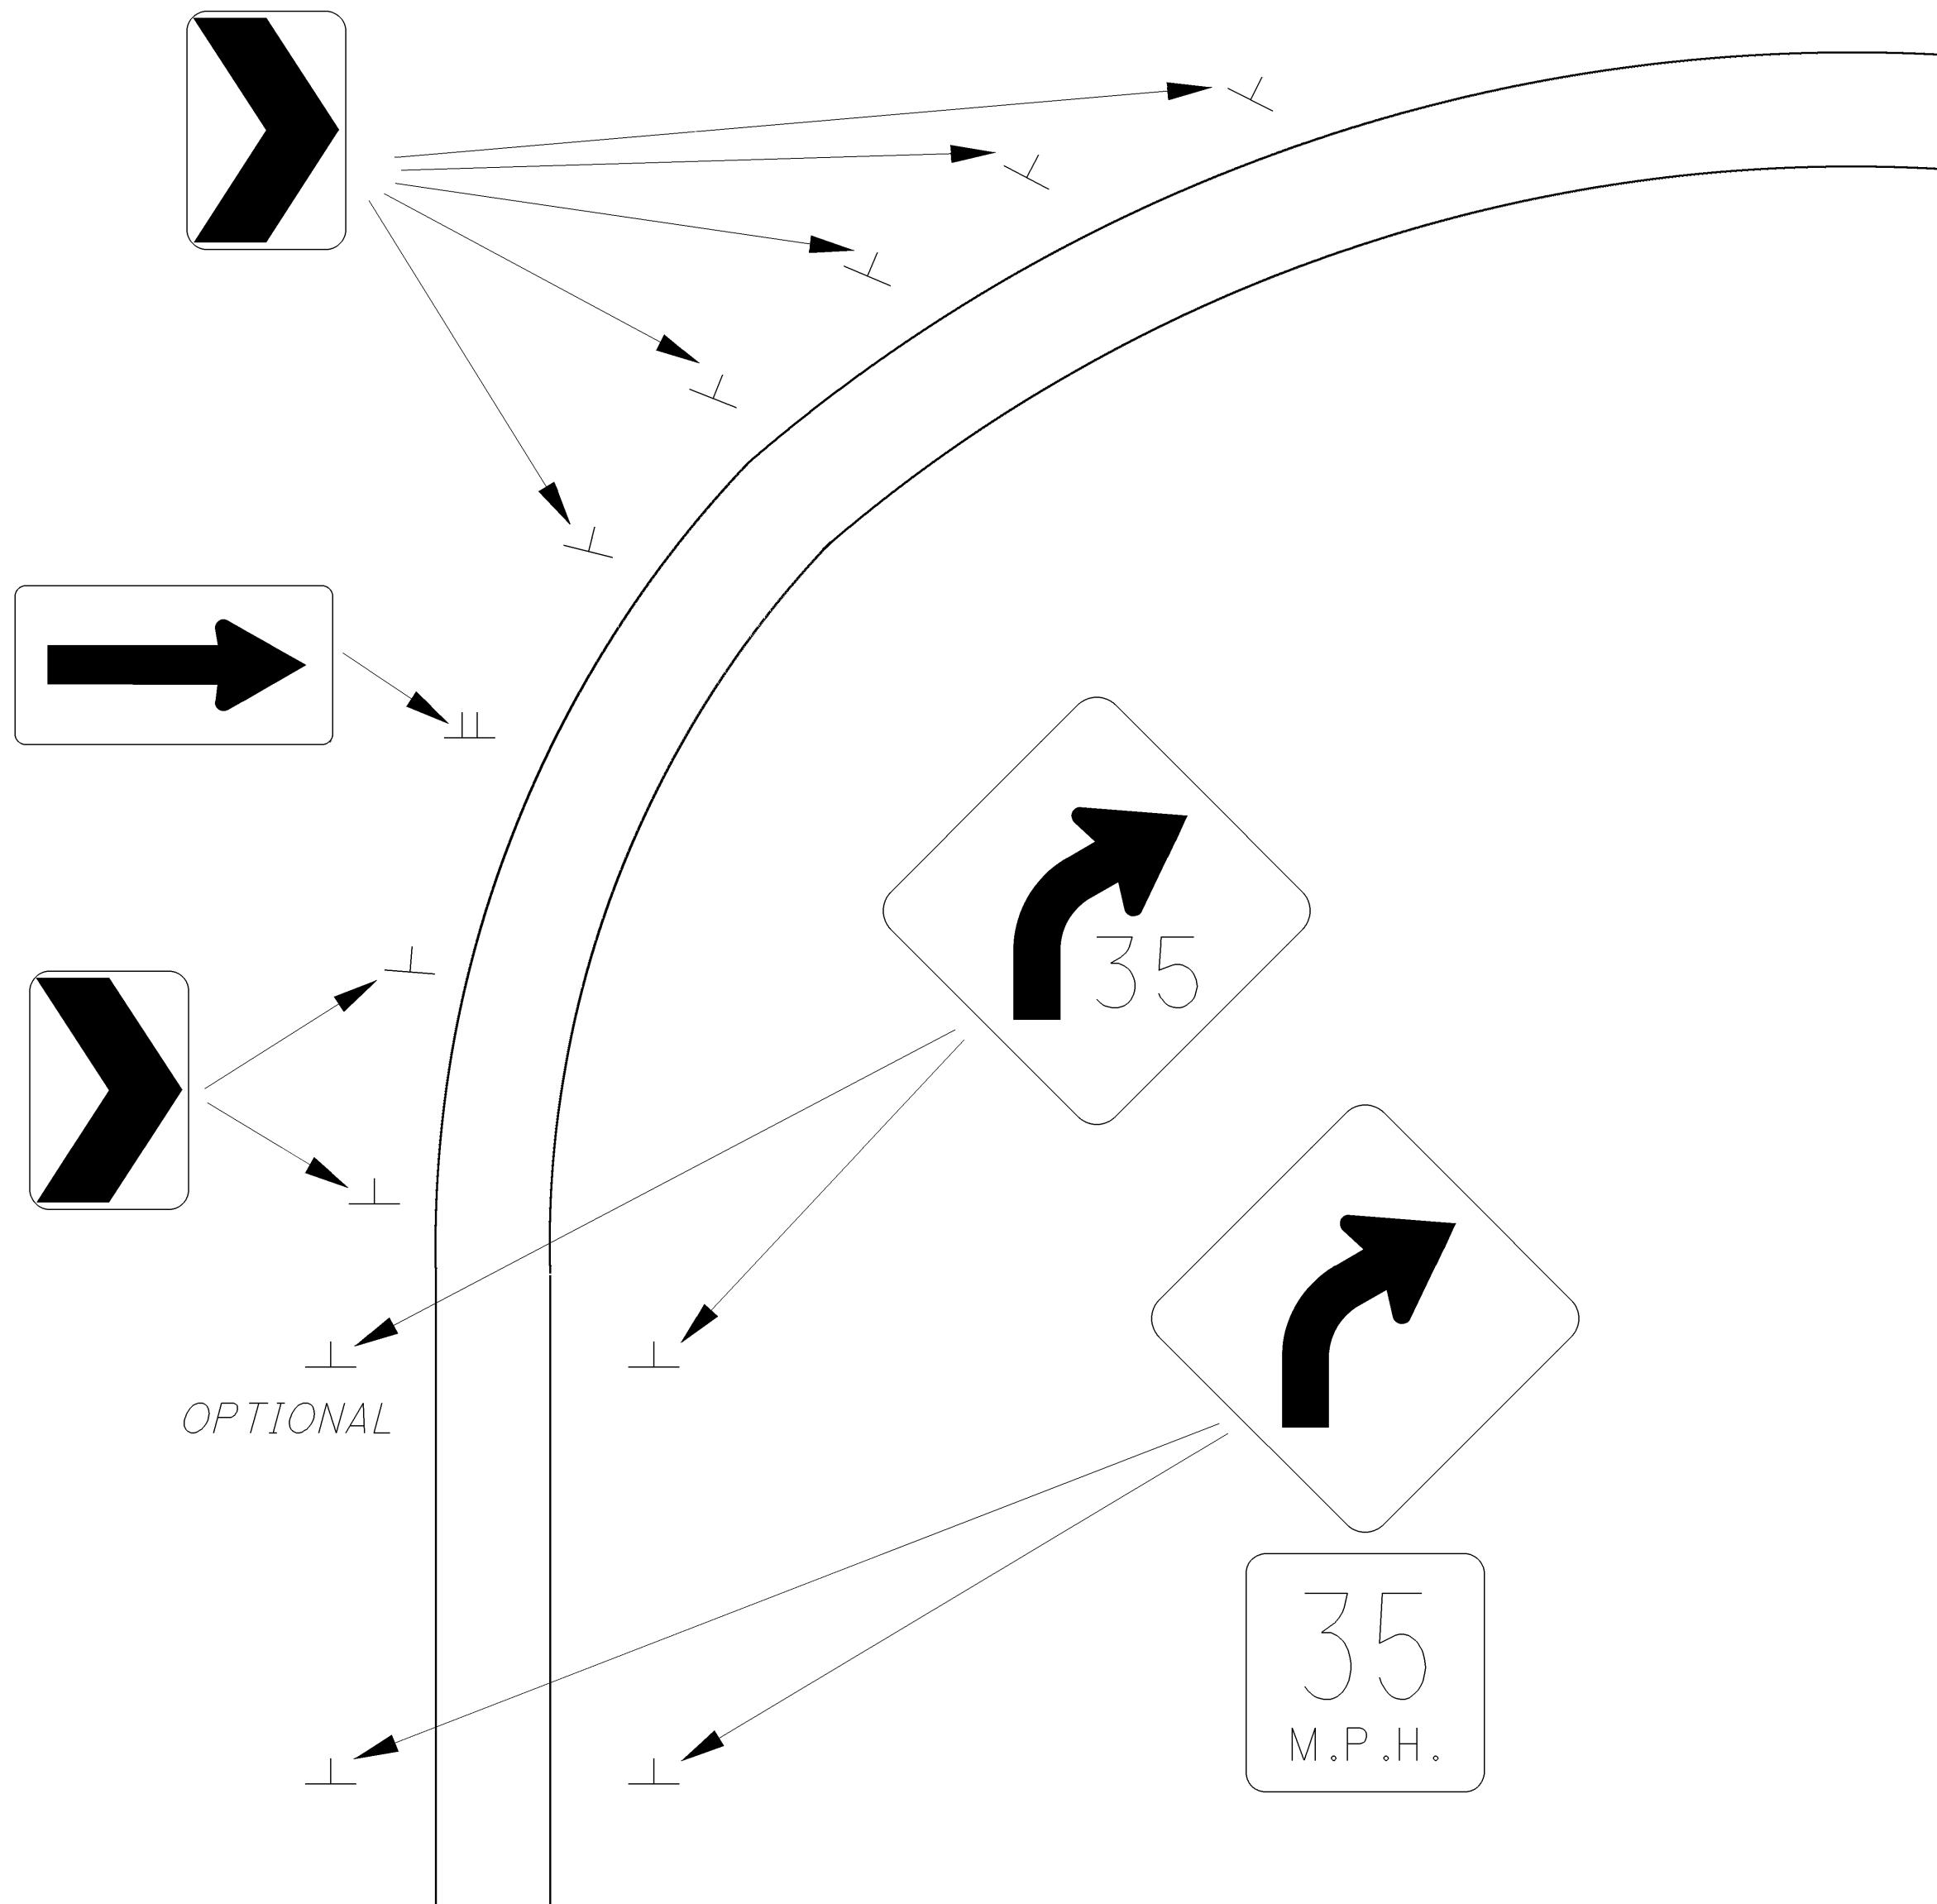


## LEVEL 2 (YELLOW)

- INSTALL LEVEL 1 TREATMENTS
- INSTALL DUAL ADVANCE WARNING SIGNS WITH ADVISORY SPEED PLAQUES
- INSTALL COMBINATION HORIZONTAL ALIGNMENT/ADVISORY SPEED SIGN
- INSTALL OVERSIZE SIGNS
- IF GUARDRAIL PRESENT, INSTALL LINEAR DELINEATION SYSTEM

NOTE: THIS REPRESENTS A TYPICAL/POSSIBLE SET OF COUNTER MEASURES. DISTRICTS MAY INSTALL MORE OR LESS (OR COUNTER MEASURES FROM OTHER TYPICALS) BASED ON EXISTING TRAFFIC CONTROL, FIELD INSPECTIONS, CRASH DATA AND PHYSICAL CONSTRAINTS.

# TYPICAL LEVEL 3

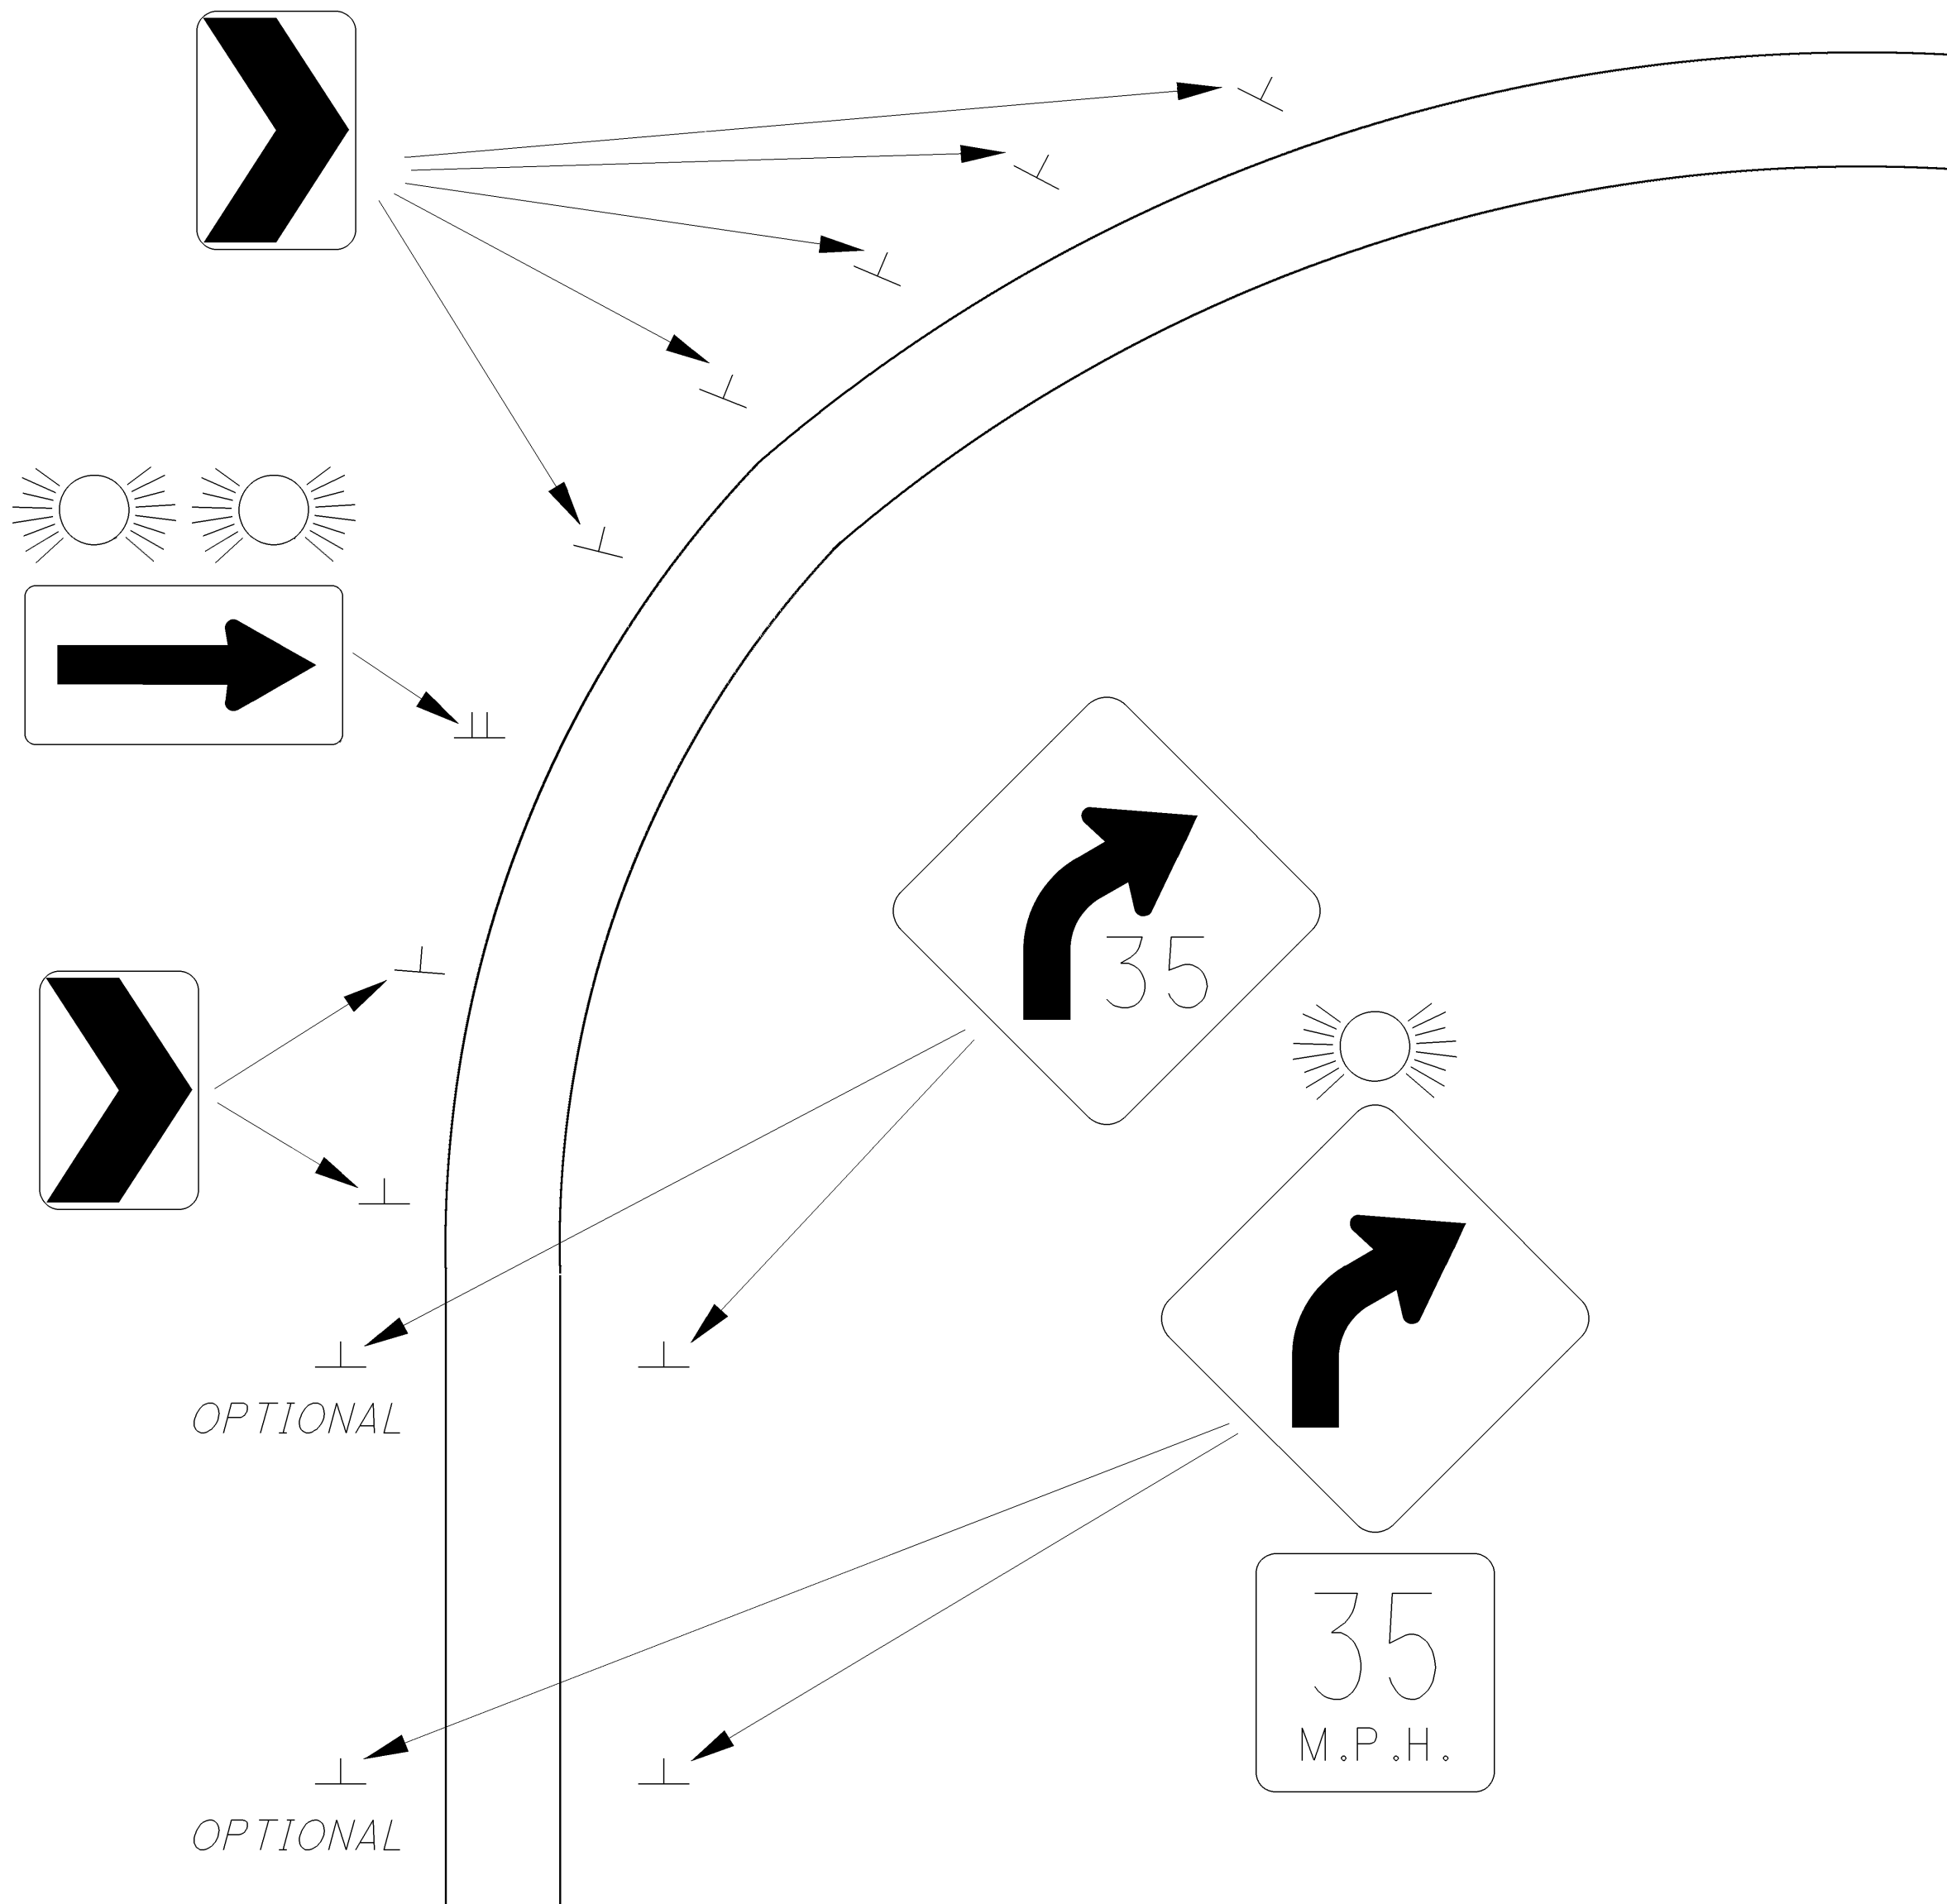

## LEVEL 3 (RED)

- INSTALL LEVEL 1 AND 2 TREATMENTS
- INSTALL SUPPLEMENTAL FLASHING BEACONS
- INSTALL LED ENHANCED WARNING SIGNS
- INSTALL/RENEW PAVEMENT MARKINGS\*
- INSTALL RAISED PAVEMENT MARKERS (RPMs)\*
- INSTALL SKID RESISTANT PAVEMENT\*

\* REQUIRES CONTRACT FUNDING REQUEST TO ODOT SAFETY PROGRAM

NOTE: THIS REPRESENTS A TYPICAL/POSSIBLE SET OF COUNTER MEASURES. DISTRICTS MAY INSTALL MORE OR LESS (OR COUNTER MEASURES FROM OTHER TYPICALS) BASED ON EXISTING TRAFFIC CONTROL, FIELD INSPECTIONS, CRASH DATA AND PHYSICAL CONSTRAINTS.